



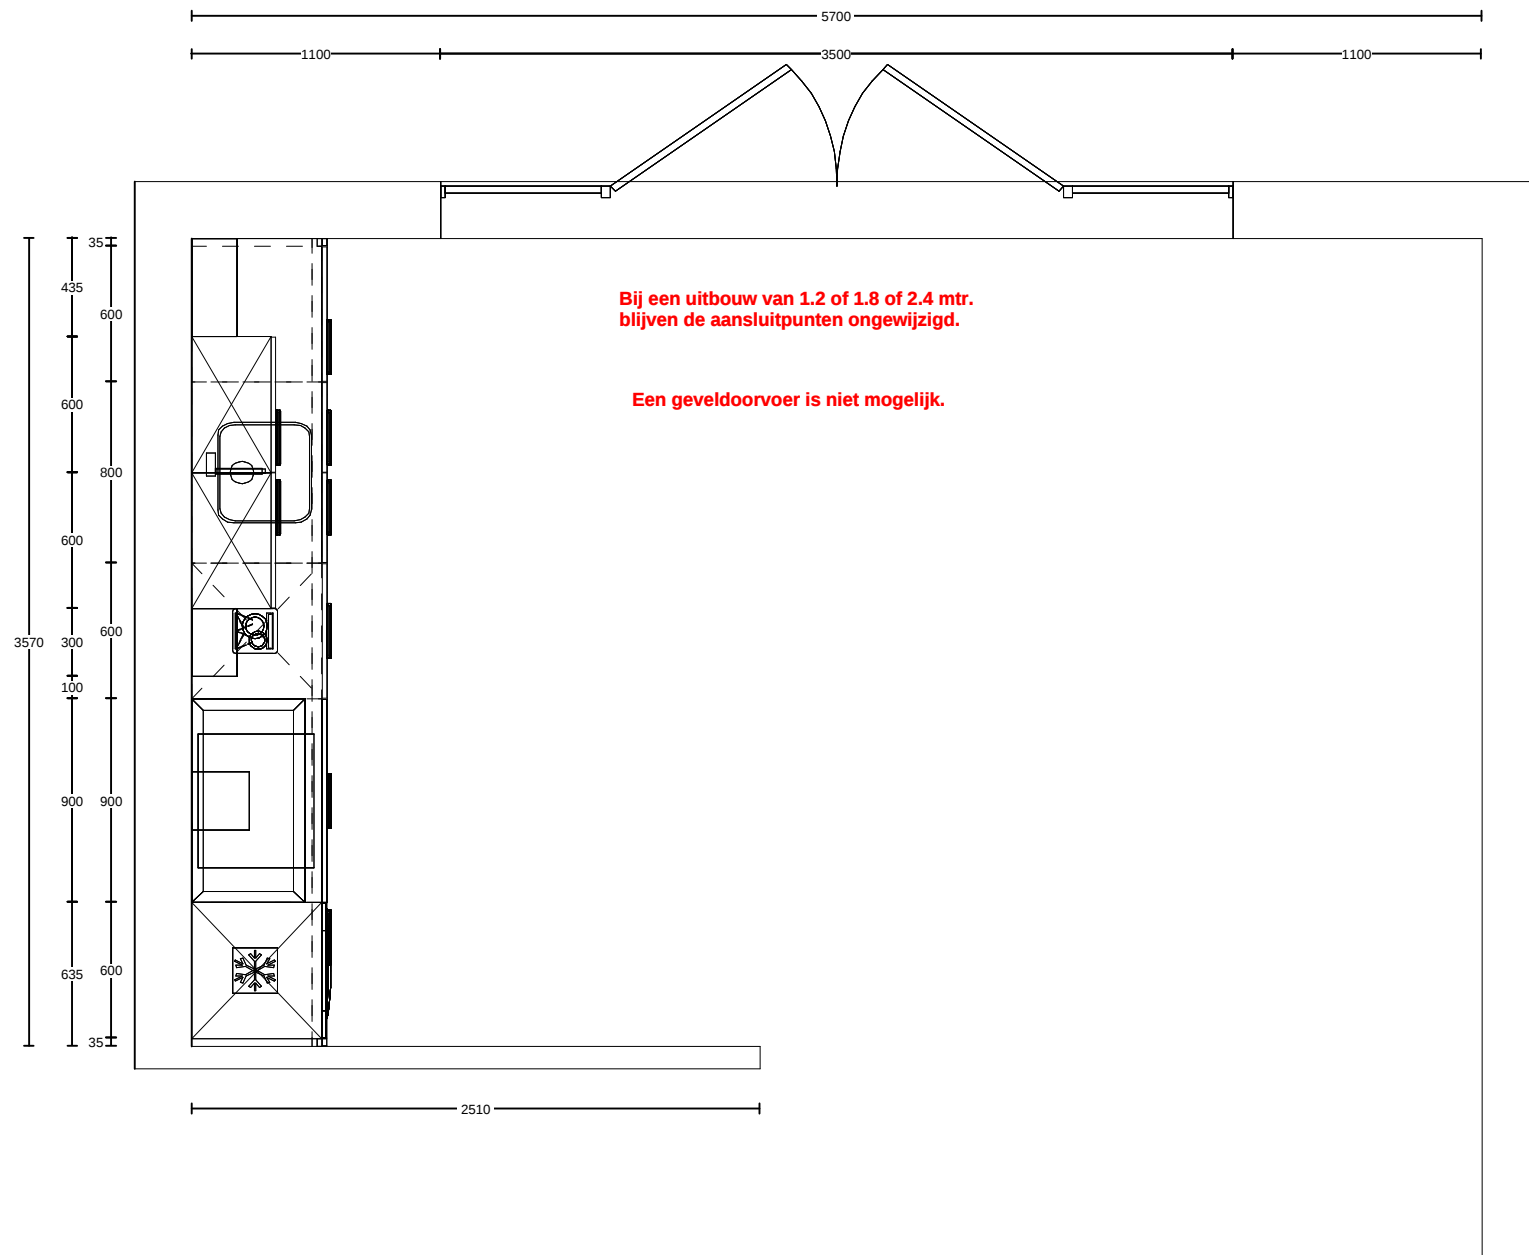


Middelkoop Culemborg	Klant: Vree en Sliepen	Project: Bastide cluster 17	Adviseur: Jan Veenema
Beesdseweg 2	Referentie: 123176kims	Bouwnr: 11	Datum: 2/5/22
4104 AW Culemborg		Leveradr: 4194 Meteren	

loos magnetron

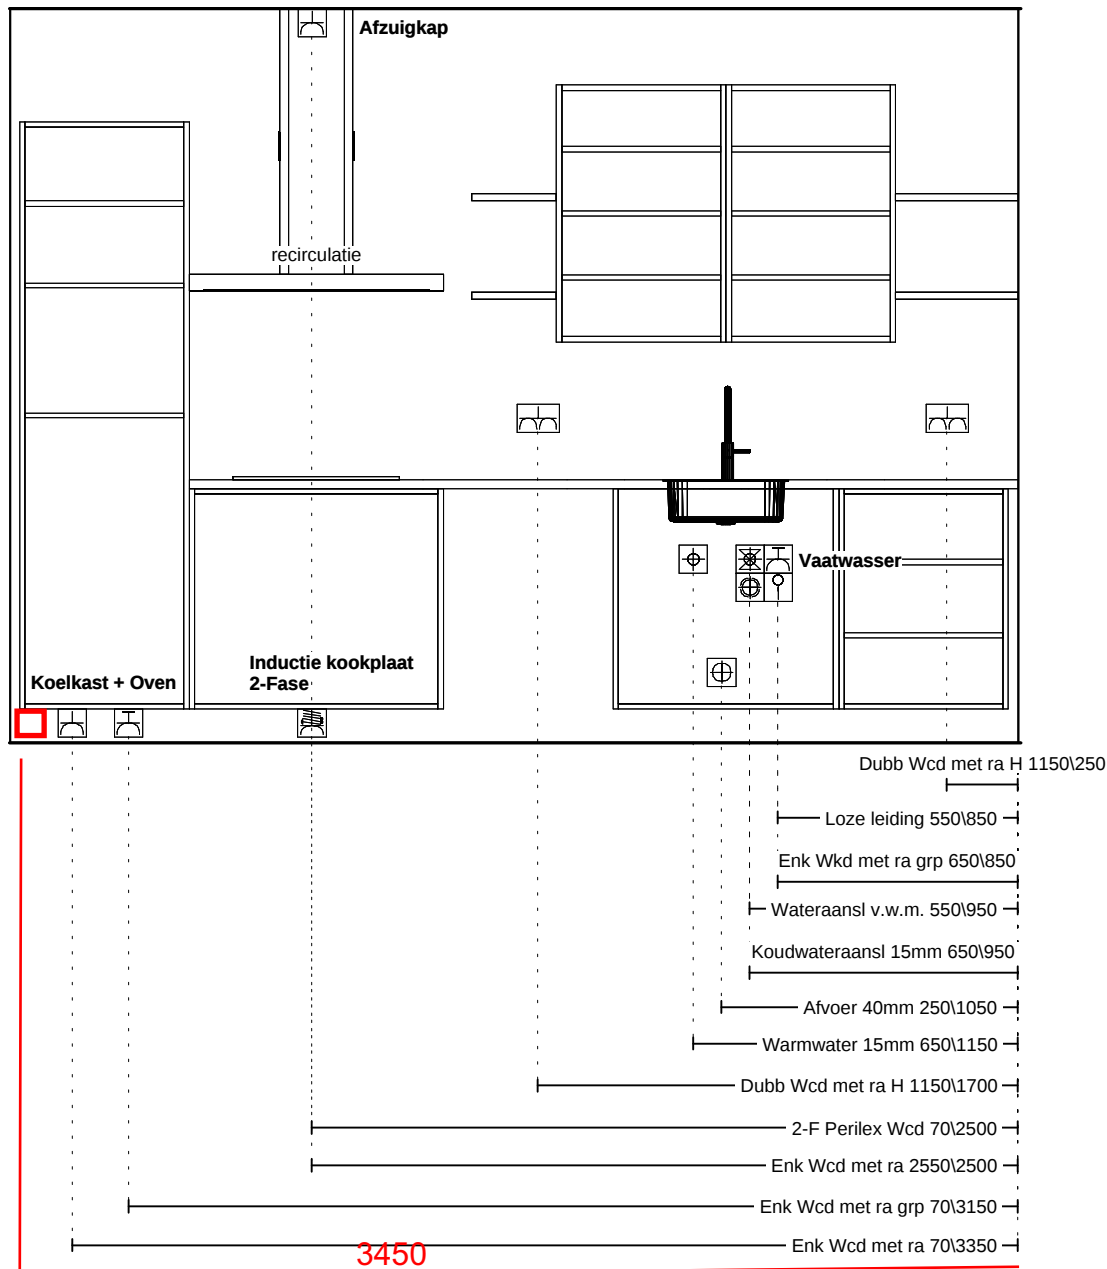

Middelkoop Culemborg Beesdseweg 2 4104 AW Culemborg	Klant: Vree en Sliepen Referentie: 123176kims	Project: Bastide cluster 17 Bouwnr: 11 Leveradr: 4194 Meteren	Adviseur: Jan Veenema Datum: 2/5/22
---	--	---	--

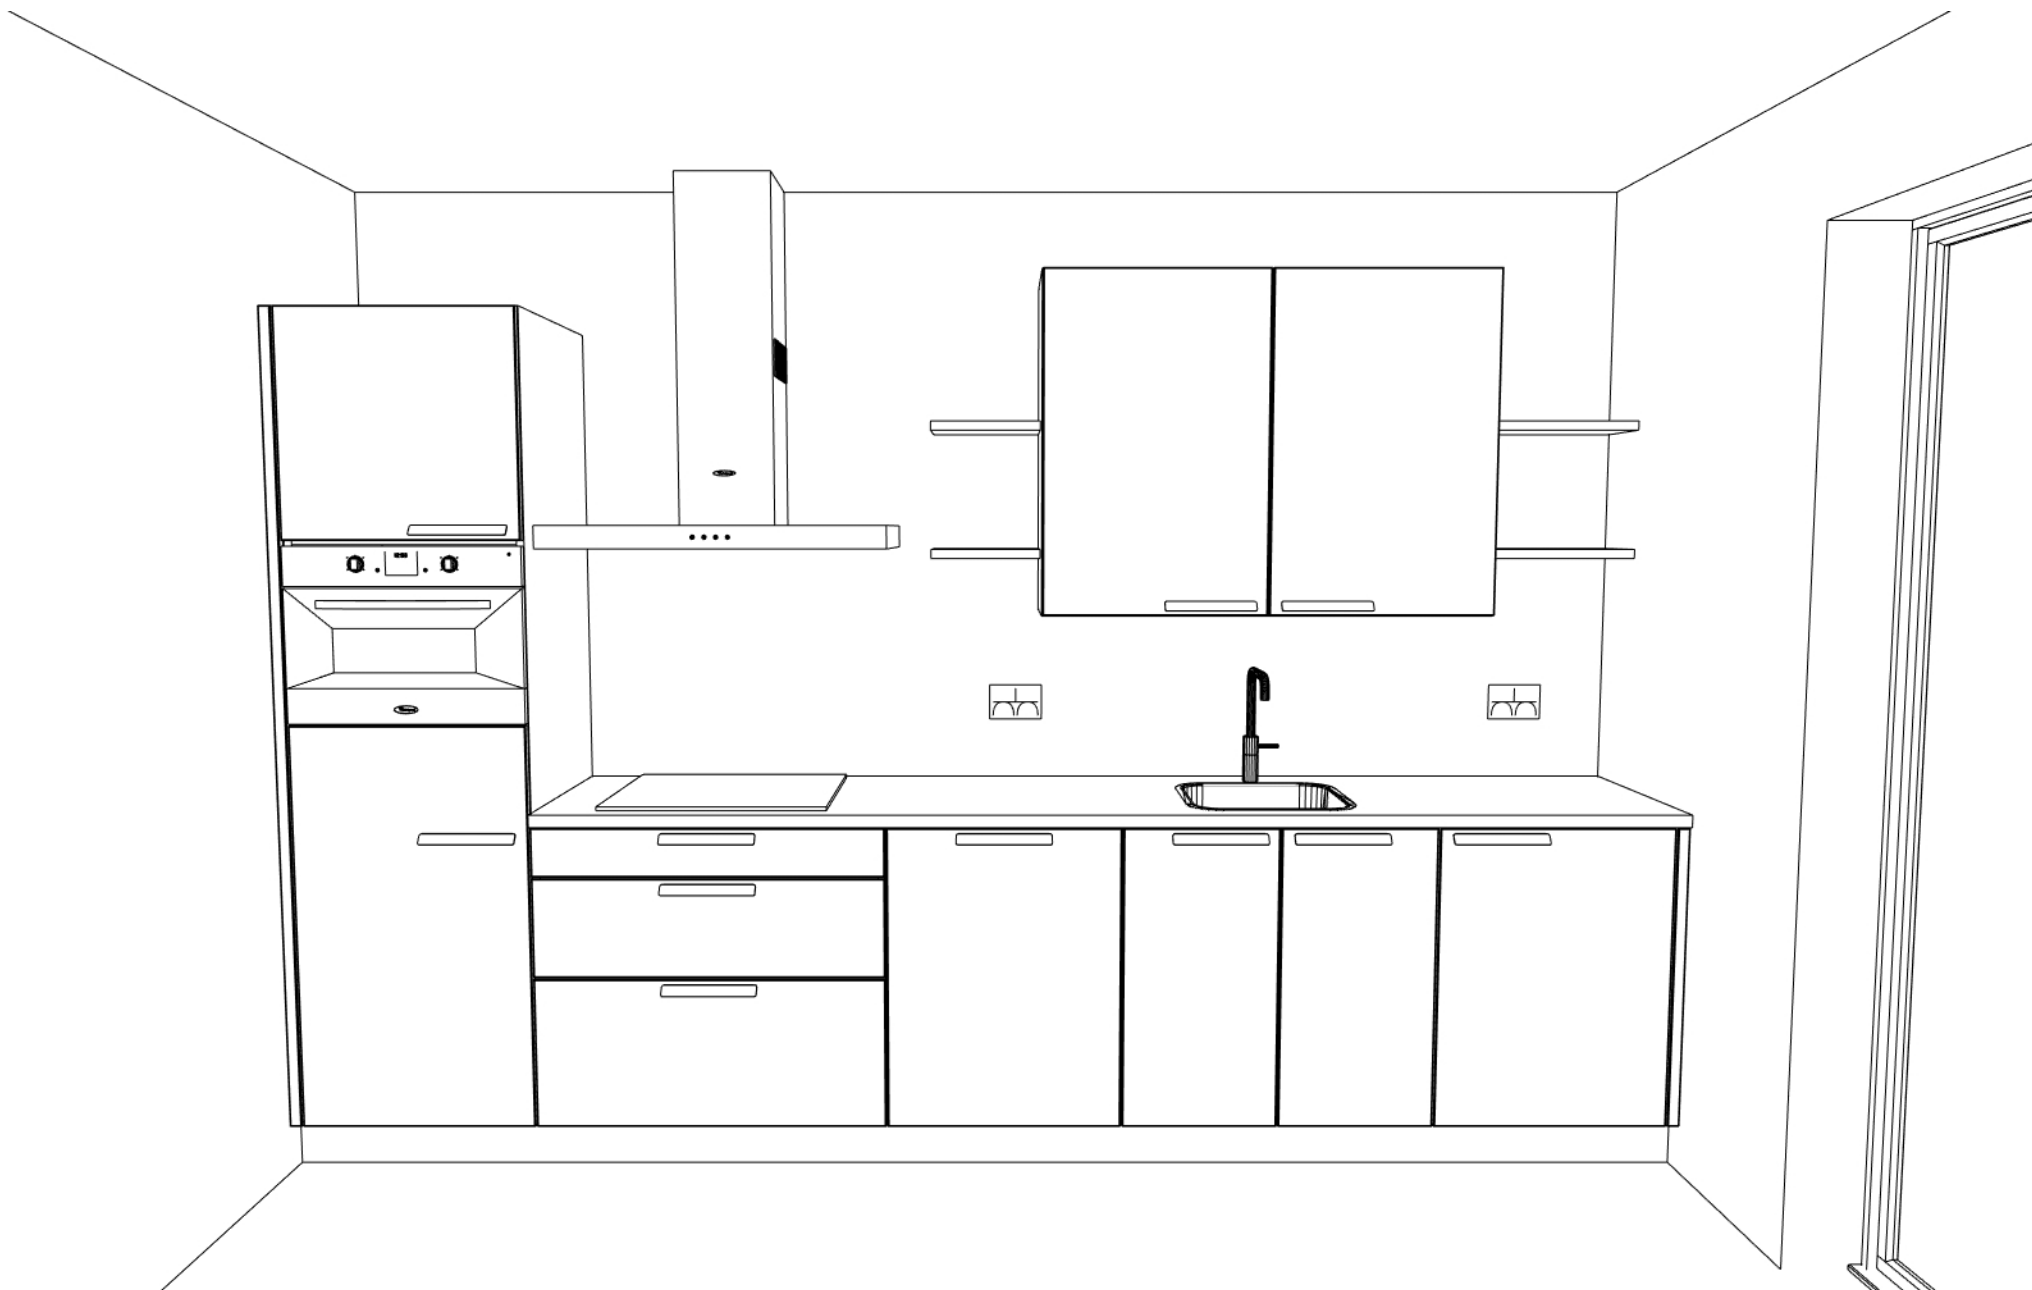

Middelkoop Culemborg Beesdseweg 2 4104 AW Culemborg	Klant: Vree en Sliepen Referentie: 123176kims	Project: Bastide cluster 17 Bouwnr: 11 Leveradr: 4194 Meteren	Adviseur: Jan Veenema Datum: 2/5/22
---	--	---	--