


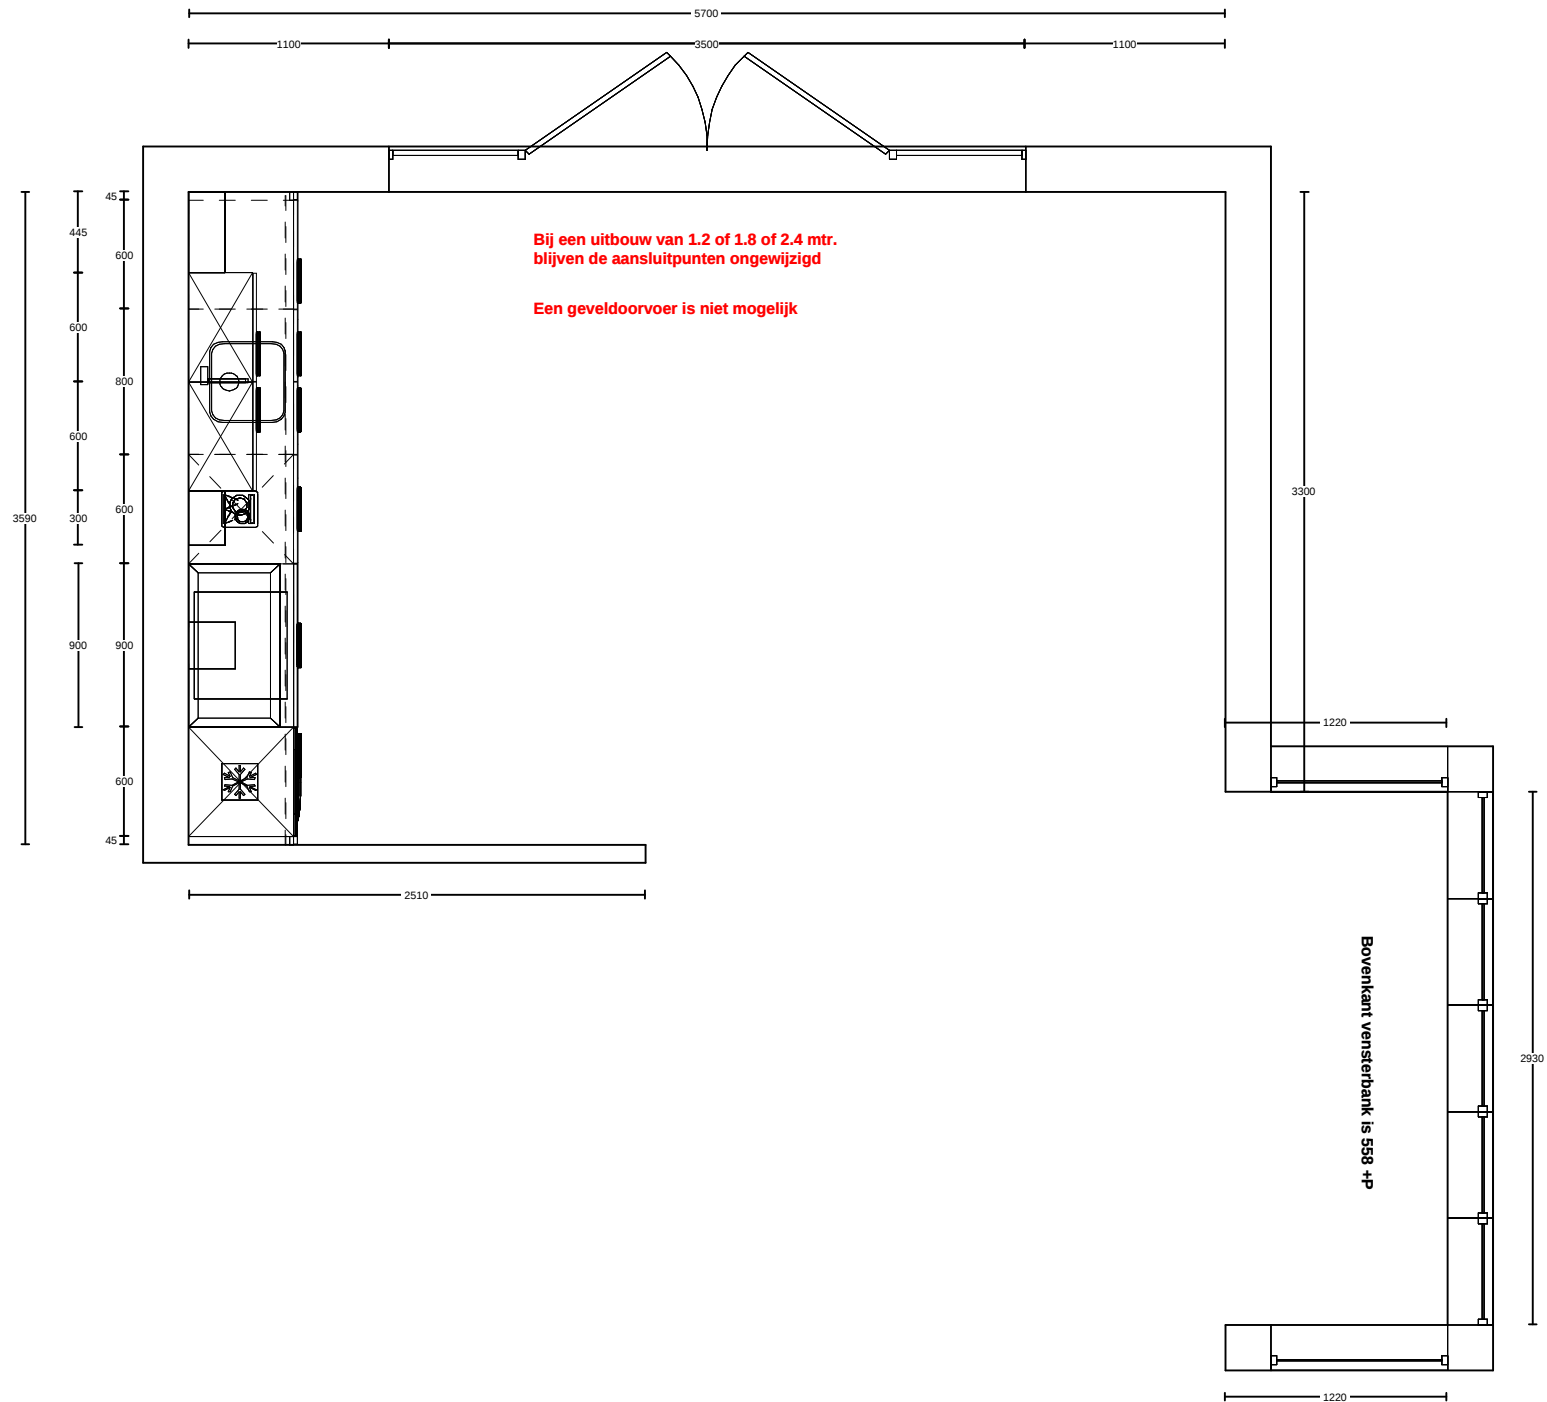

Beesdseweg 2 4104 AW Culemborg	Klant: Vree en Sliepen Referentie: 123131kims	Project: Bastide cluster 17 Bouwnr: 09 Leveradr: 4194 Meteren	Adviseur: Jan Veenema Datum: 9/5/22
---------------------------------------	--	---	--




Beesdseweg 2
4104 AW Culemborg

Klant: Vree en Sliepen
Referentie: 123131kims

Project: Bastide cluster 17
Bouwnr: 09
Leveradr: 4194 Meteren

Adviseur: Jan Veenema
Datum: 9/5/22

loos magnetron

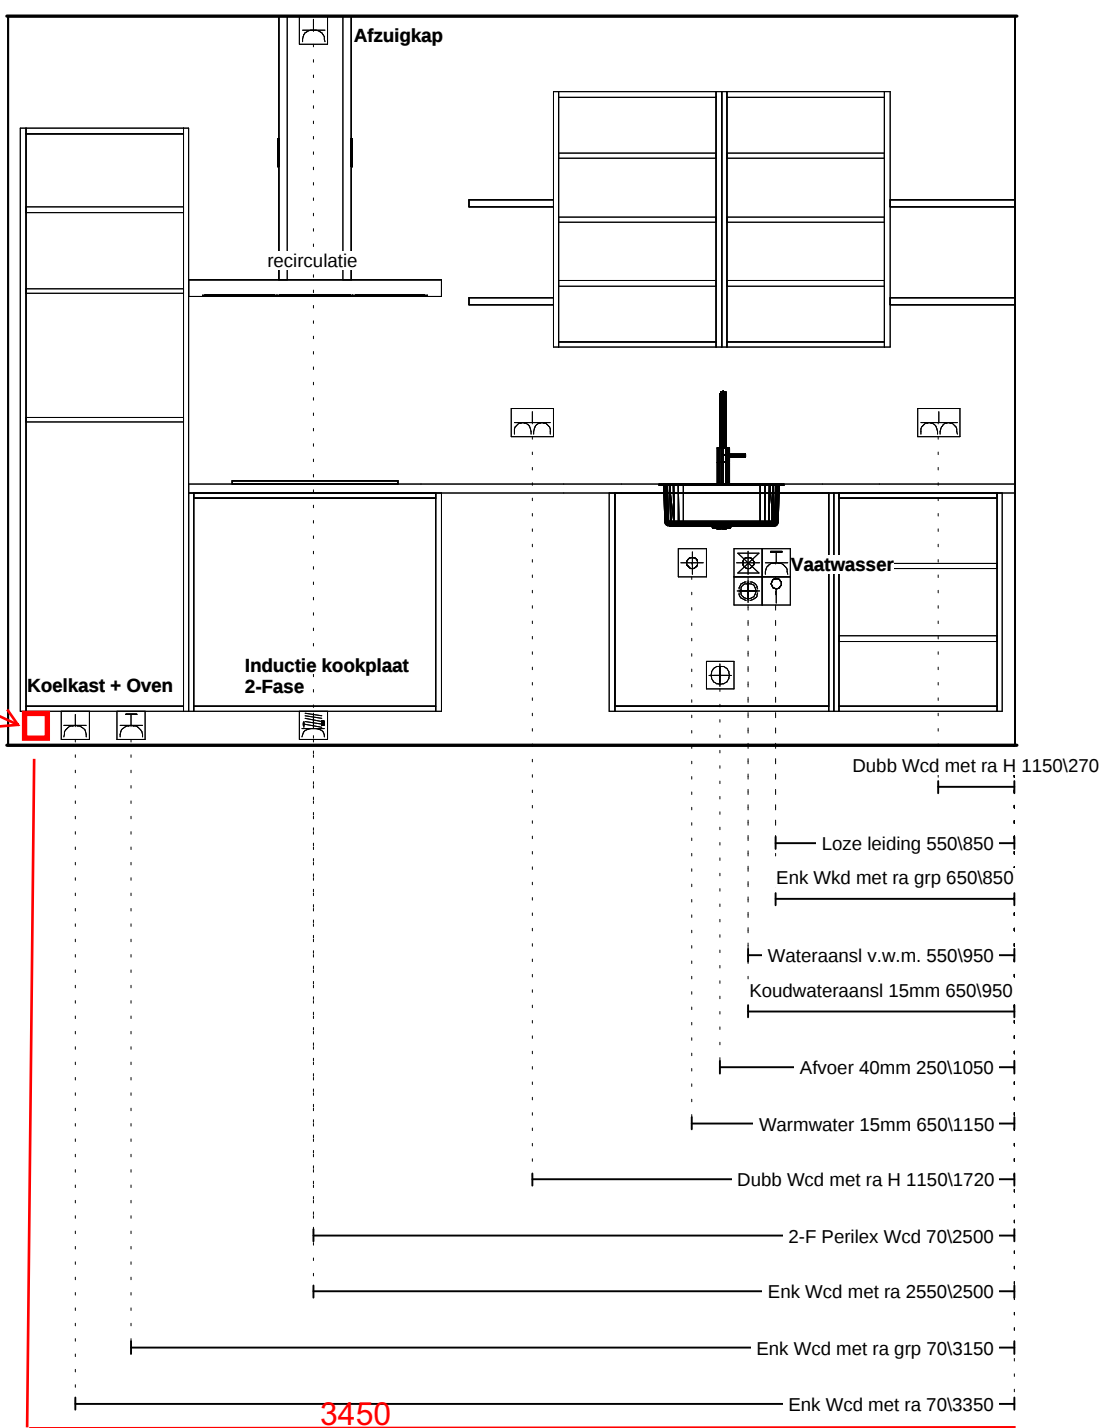

Beesdseweg 2 4104 AW Culemborg	Klant: Vree en Sliepen Referentie: 123131kims	Project: Bastide cluster 17 Bouwnr: 09 Leveradr: 4194 Meteren	Adviseur: Jan Veenema Datum: 9/5/22
-----------------------------------	--	---	--